


2 SECOND FLOOR PLAN
A1 1/4"=1'-0"

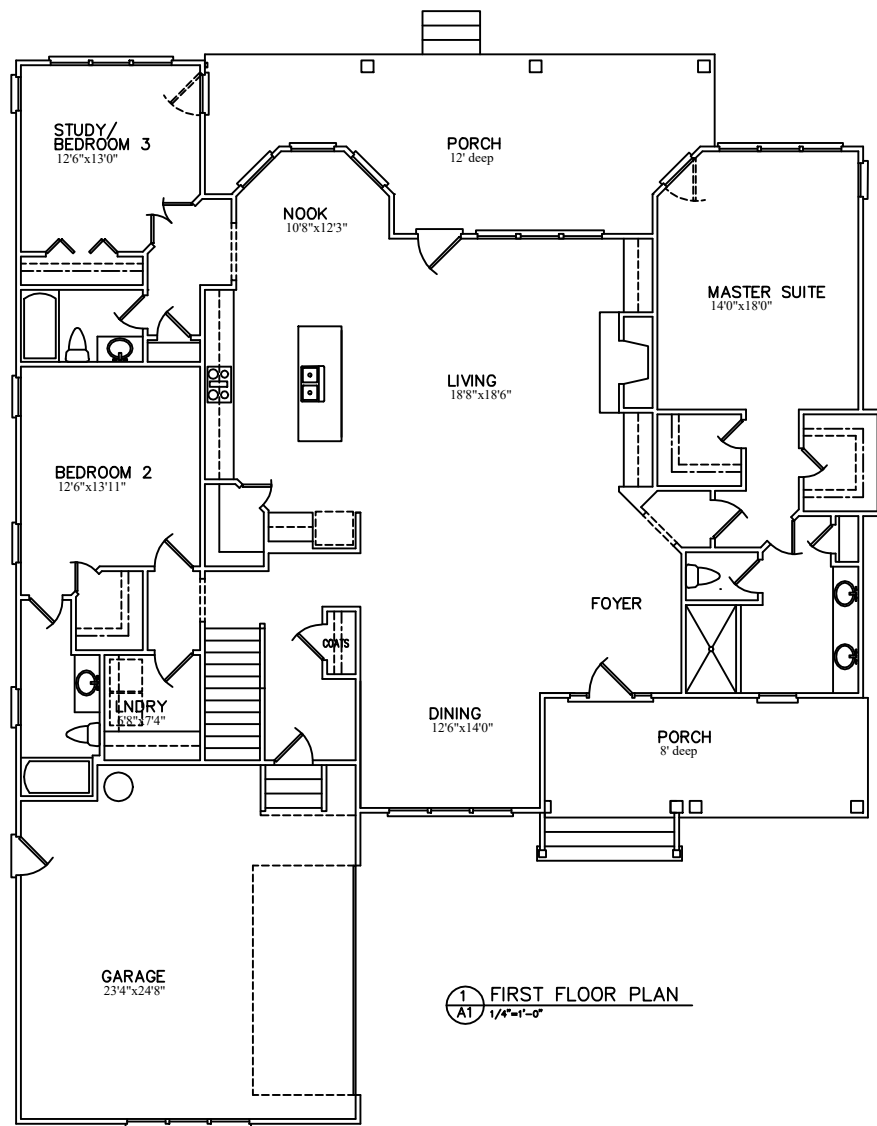

1 FIRST FLOOR PLAN
A1 1/4"=1'-0"

AREA CALCULATIONS

FIRST FLOOR HEATED	3371 SF
BONUS ROOM	331 SF
TOTAL HEATED AREA	3702 SF
opt'l GUEST SUITE	331 SF
GARAGE	554 SF
FRONT PORCH	188 SF
REAR PORCH	300 SF

Preliminary Plans not for construction	
Somerset Charter Building Group RIVERLIGHTS	
Revisions	description
date	
9 1 0 • 6 8 6 • 1 2 3 www.sullivancompany.com	
drawn by : SRS	
date: 6/1/2016	
checked by :	
file name : under	
sheet number :	
A1	
approved 2016 SULLIVAN DESIGN COMPANY 12 RIVER LIGHTS	